

PROPOSED FUTURE DEVELOPMENT

STAGE 1 EXTENSION
 AREAS : NEW AMENITIES = 134 m²
 STORAGE = 35 m²
 REFURBISHED = 103 m²
 TOTAL = 272 m²

SITE PLAN

NOTE:
 SITE SURVEY INFORMATION, BOUNDARIES, CONTOURS ETC SHOWN HEREON ARE FROM INFORMATION SUPPLIED BY CONSULTANT SURVEYOR, AND NOT THE RESPONSIBILITY OF MILLER ARCHITECTS LIMITED.
 CHECK ALL SURVEY DATA SHOWN ON SITE AND NOTIFY ALL DISCREPANCIES TO ARCHITECT PRIOR TO COMMENCING ANY WORK.

DUNDALE AVENUE



BLOCKHOUSE BAY COMMUNITY CHURCH 76 DUNDALE AVE, BLOCKHOUSE BAY

C:\Projects Current\2252 Dundale Ave\2252-SK Plans\2252-SK04.pln

PROJECT 2252
 DATE APRIL 2010

SHEET NO SK01 REV D 07.04.10
 SCALE A1 1:200
 A3 1:400 APPROX ONLY



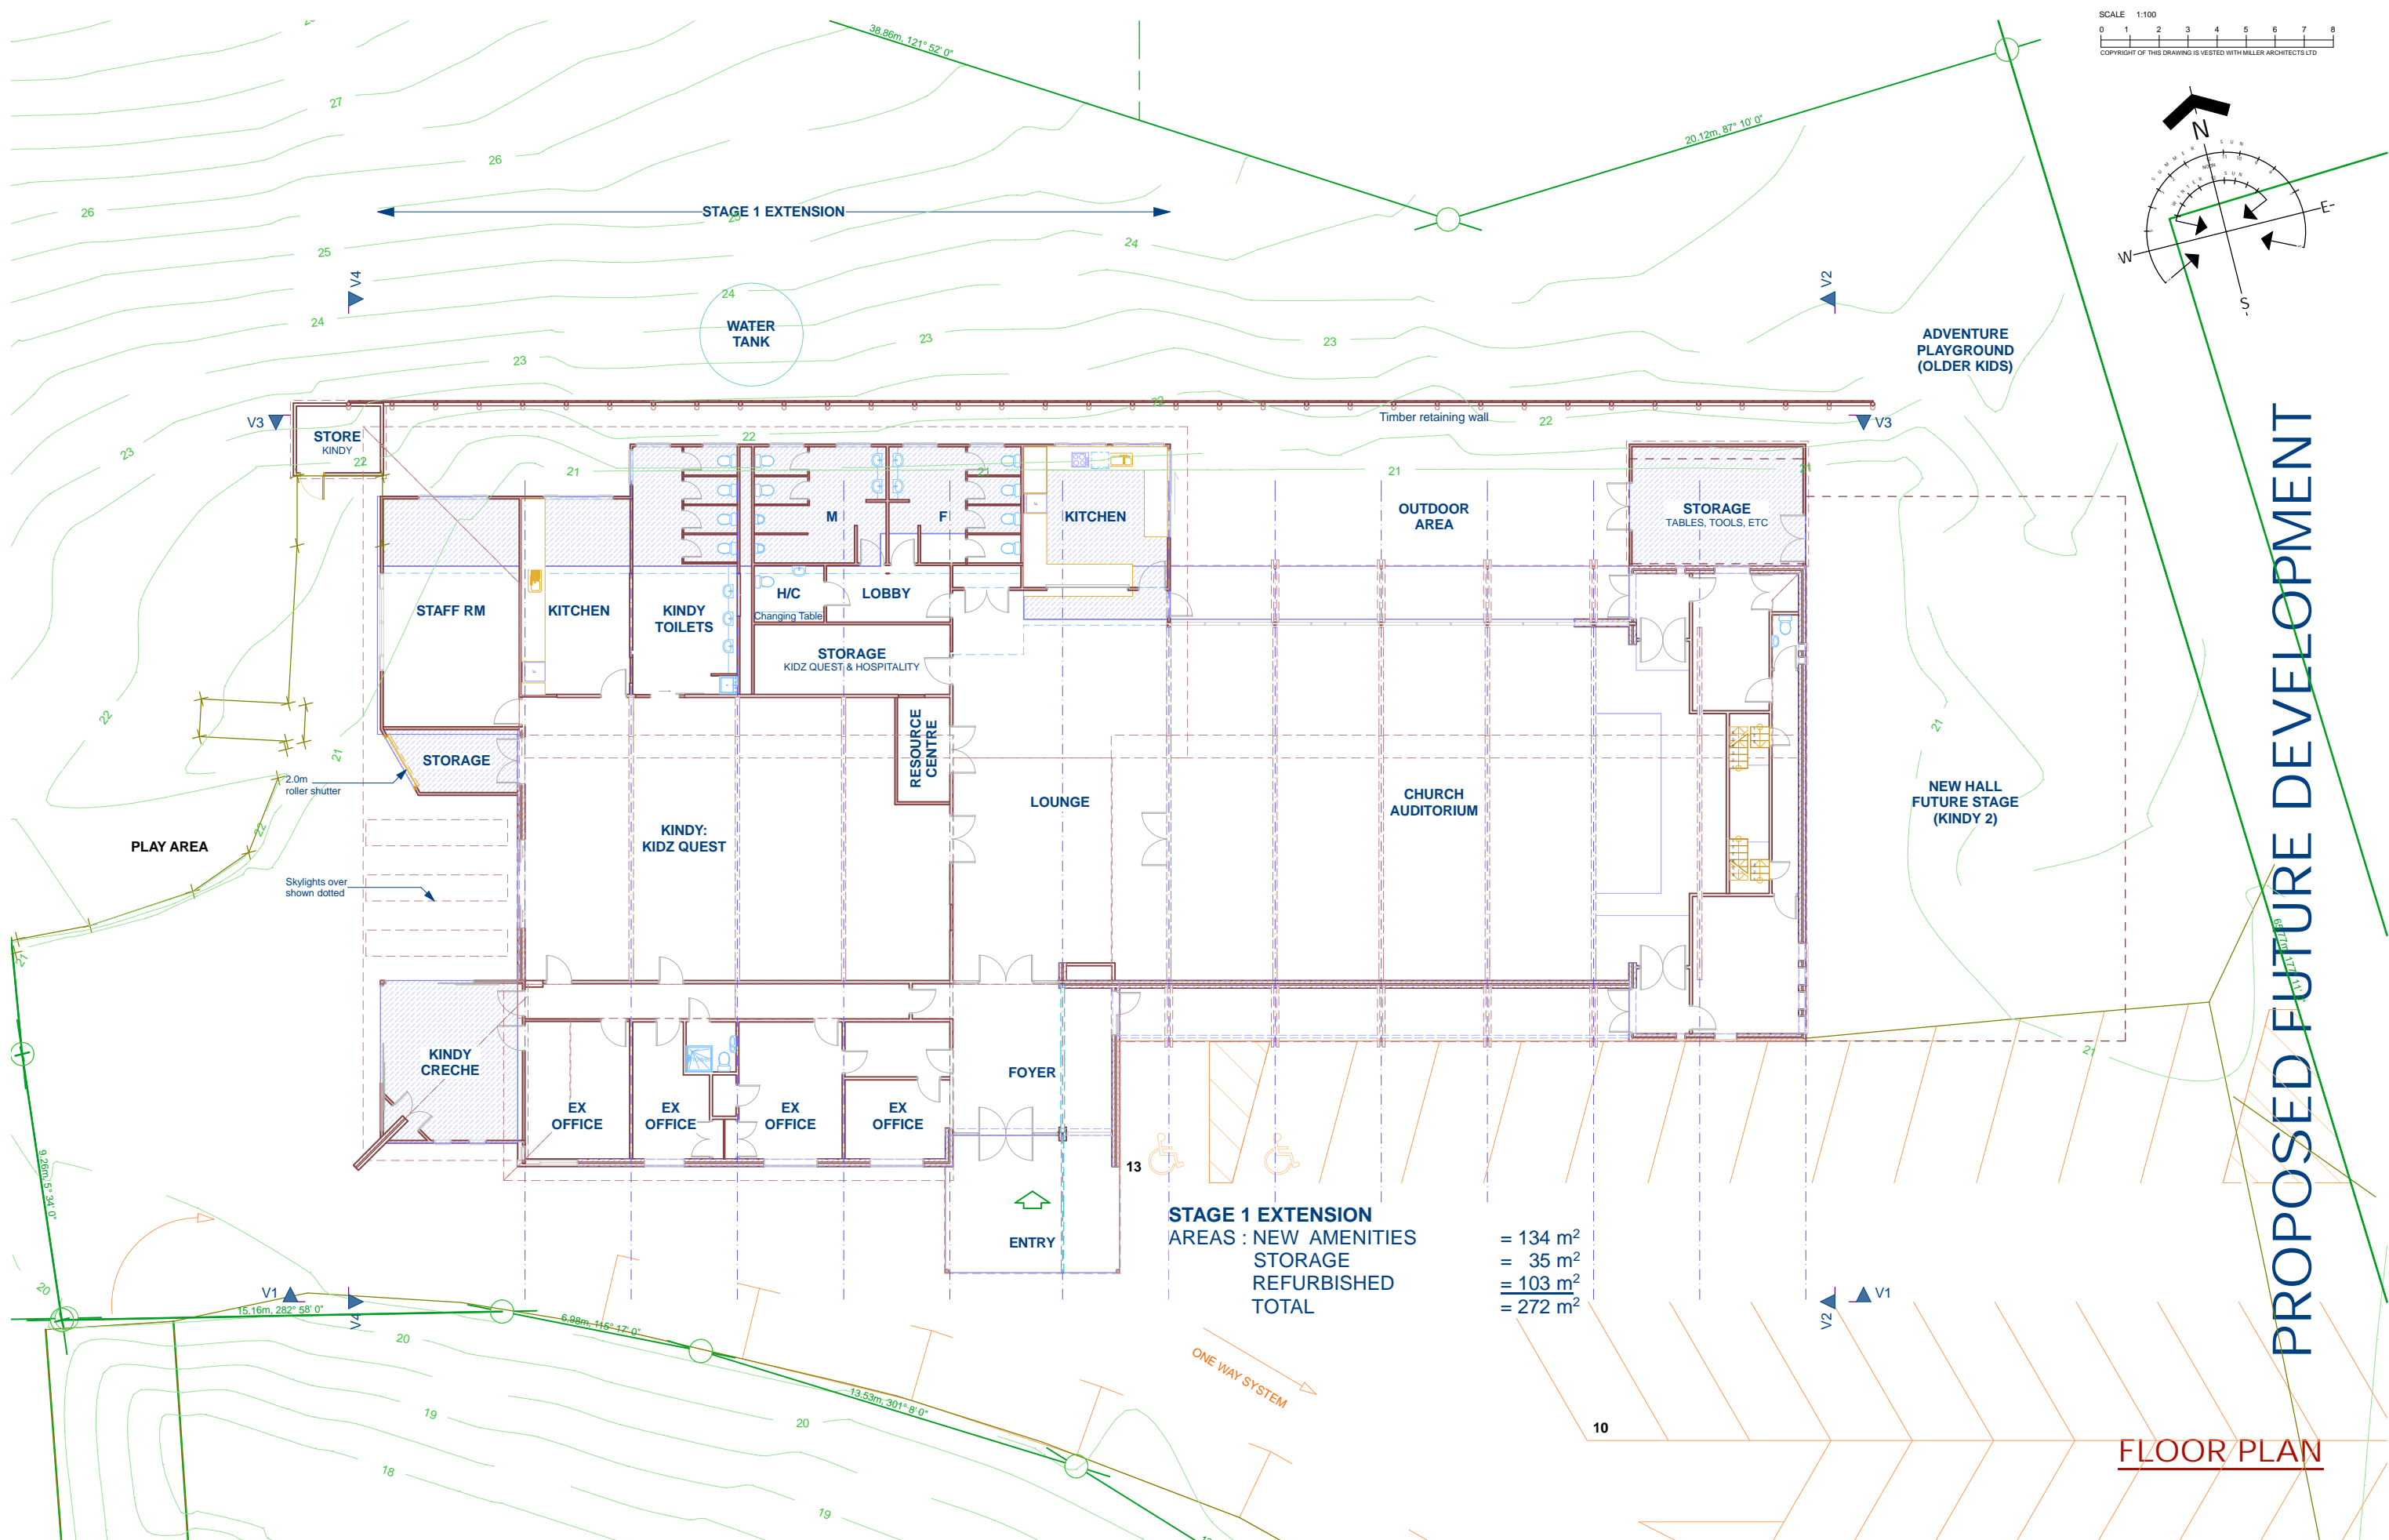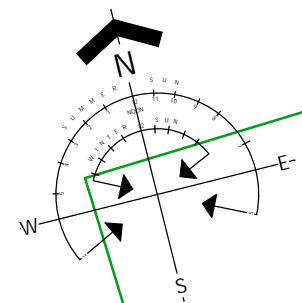

STAGE 1 EXTENSION
 AREAS : NEW AMENITIES = 134 m²
 STORAGE = 35 m²
 REFURBISHED = 103 m²
 TOTAL = 272 m²

PROPOSED FUTURE DEVELOPMENT

FLOOR PLAN


NOTE:
 SITE SURVEY INFORMATION, BOUNDARIES, CONTOURS ETC SHOWN HEREON ARE FROM INFORMATION SUPPLIED BY CONSULTANT SURVEYOR, AND NOT THE RESPONSIBILITY OF MILLER ARCHITECTS LIMITED. CHECK ALL SURVEY DATA, SHOWN ON SITE AND NOTIFY ALL DISCREPANCIES TO ARCHITECT PRIOR TO COMMENCING ANY WORK.

BLOCKHOUSE BAY COMMUNITY CHURCH 76 DUNDALE AVE, BLOCKHOUSE BAY


PROJECT 2252
 DATE APRIL 2010

SHEET NO SK02 REV D 07.04.10
 SCALE A1 1:100
 A3 1:200 APPROX ONLY




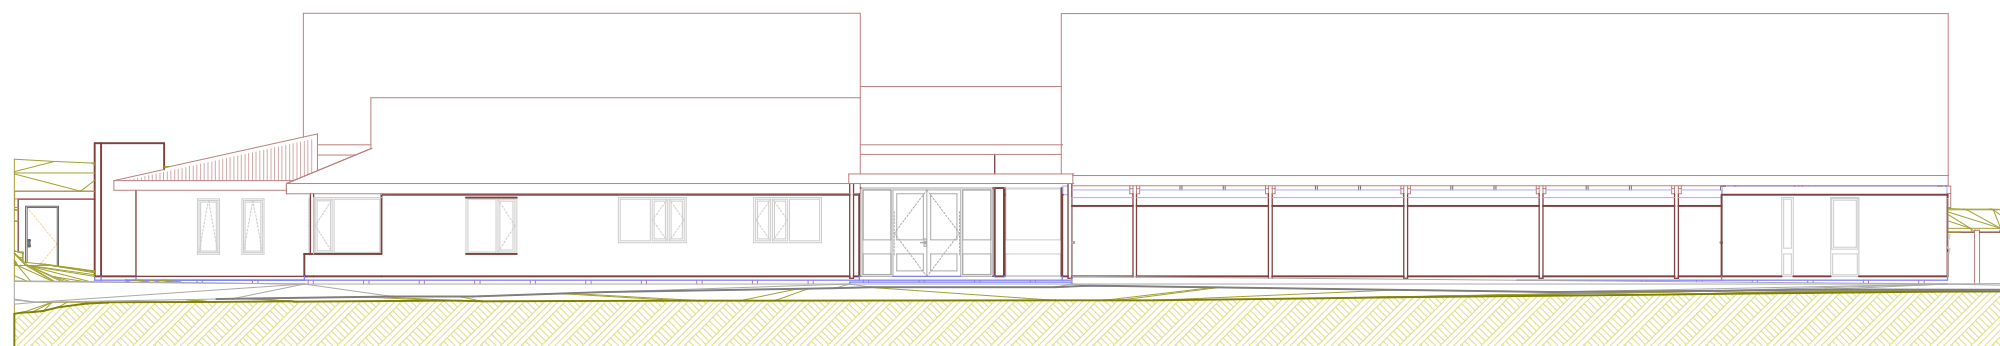


V1 - SOUTH ELEVATION

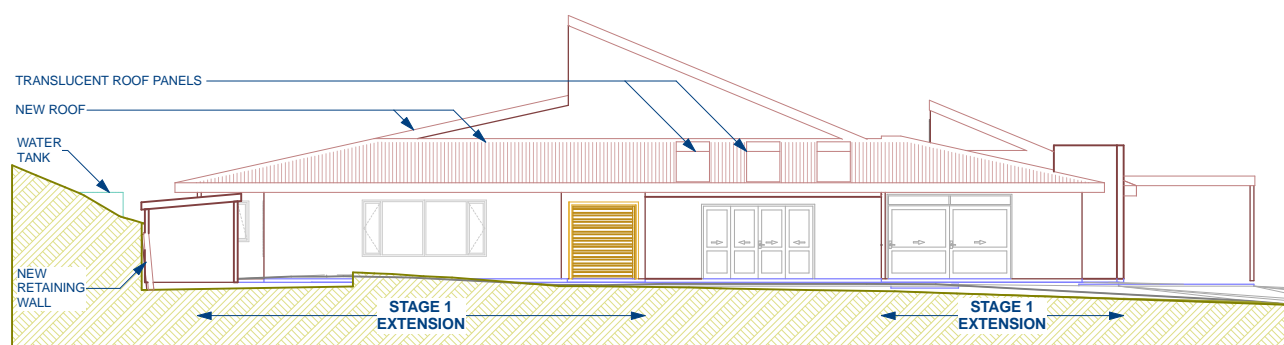

V4 - WEST ELEVATION

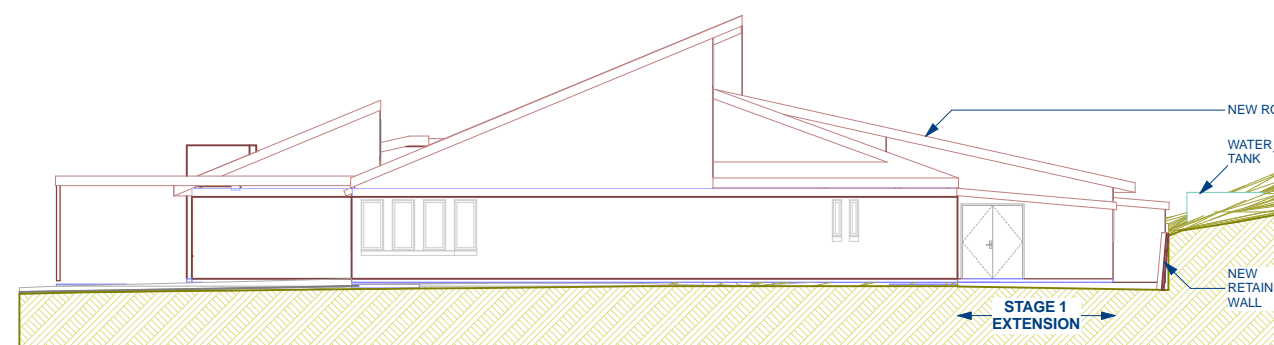

V2 - EAST ELEVATION

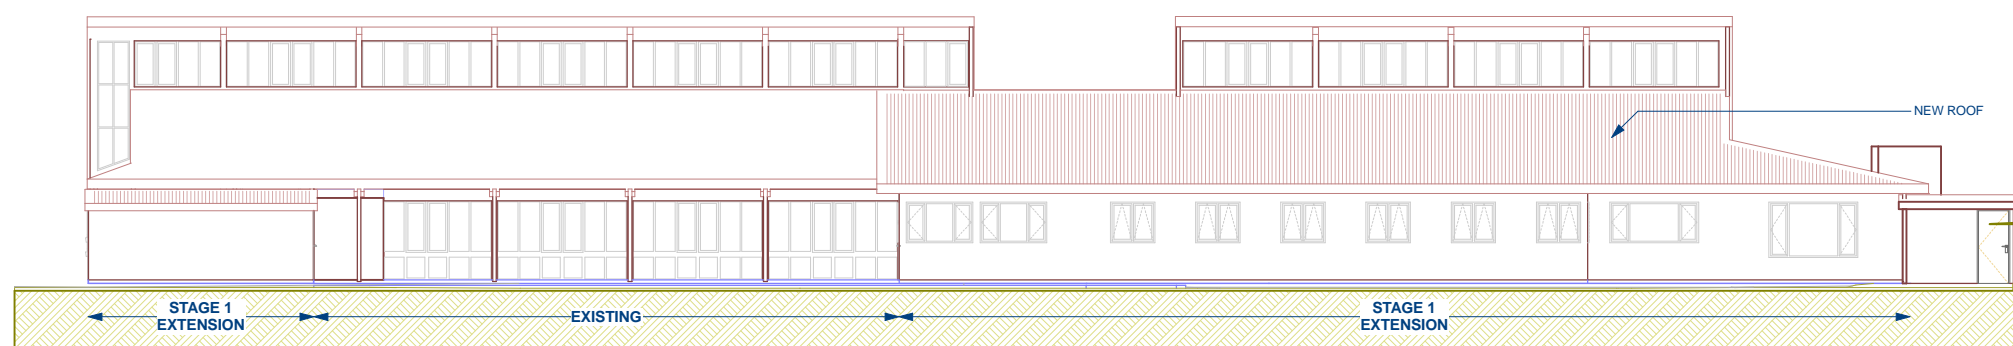

V3 - NORTH ELEVATION

ELEVATIONS

PROPOSED FUTURE DEVELOPMENT

BLOCKHOUSE BAY COMMUNITY CHURCH 76 DUNDALE AVE, BLOCKHOUSE BAY

C:\Projects Current\2252 Dundale Ave\2252-SK Plans\2252-SK04.pln

PROJECT
 2252
 DATE
 APRIL 2010

SHEET NO
 SK03 REV D
 07.04.10
 SCALE
 A1 1:100
 A3 1:200
 APPROF ONLY

Miller
 Architects
 LIMITED